

project  
**1229 OPERA TOWER**

www.dkaimakliotis.com

OFFICE 3 | DRAMAS 12 | ARADIPPOU |  
 LARNACA | 7102  
 T: +357 24 251 380 F: +357 24 251 381  
 E: dk@dkaimakliotis.com  
 info@dkaimakliotis.com

notes

**D\_KAIMAKLIOTIS™**  
 architects+designers


By	Date	Description	Rev.

status **ISSUED FOR TENDER** drawn by ZA/CK/KP checked by DK  
 scale **1:100 @ A3** date November 2021

**RIBA STAGE: 3**

drawing title  
**FIRST FLOOR**

drawing no. **1229 AR B- 05** revision

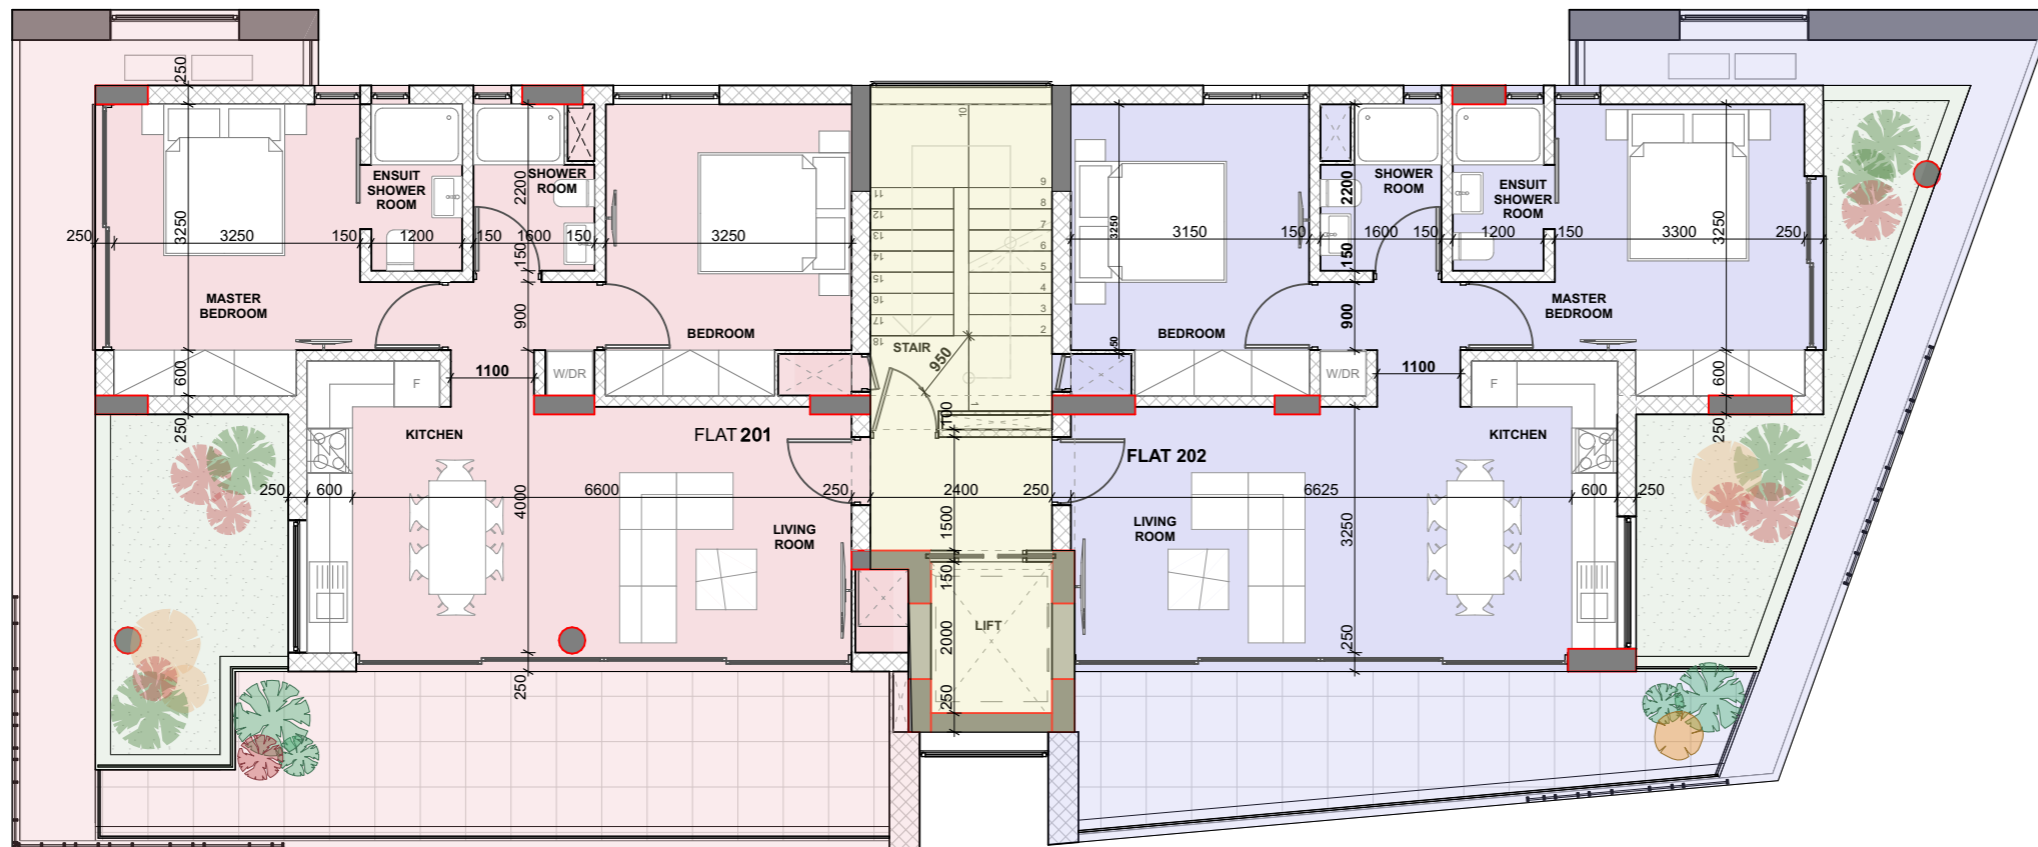

N

project  
**1229 OPERA TOWER**

www.dkaimakliotis.com

OFFICE 3 | DRAMAS 12 | ARADIPPOU |  
 LARNACA | 7102  
 T: +357 24 251 380 F: +357 24 251 381  
 E: dk@dkaimakliotis.com  
 info@dkaimakliotis.com

notes

**D\_KAIMAKLIOTIS™**  
 architects+designers


By	Date	Description	Rev.

status **ISSUED FOR TENDER** drawn by ZA/CK/KP checked by DK  
 scale **1:100 @ A3** date November 2021

**RIBA STAGE: 3**

drawing title  
**SECOND FLOOR**

drawing no. **1229 AR B- 06** revision

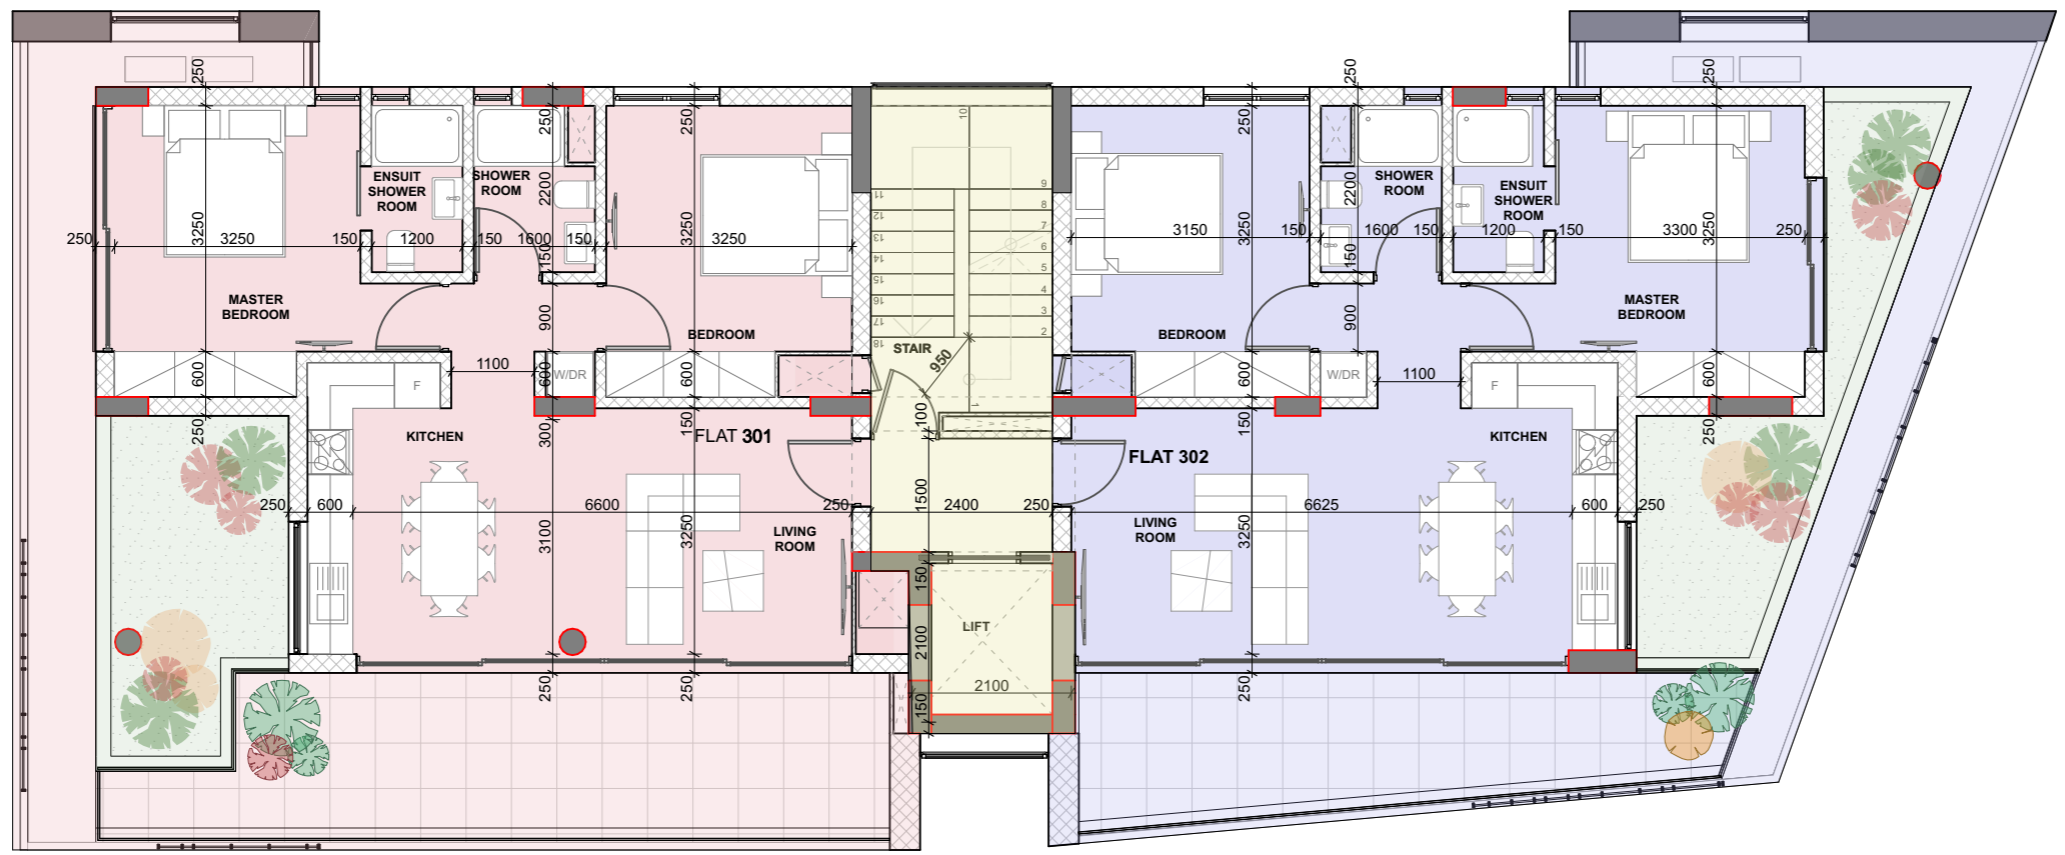

notes

**D\_KAIMAKLIOTIS™**  
 architects+designers




By	Date	Description	Rev.

status **ISSUED FOR TENDER** drawn by ZA/CK/KP checked by DK  
 scale **1:100 @ A3** date November 2021

**RIBA STAGE: 3**

drawing title  
**THIRD FLOOR**

drawing no. **1229 AR B- 07** revision

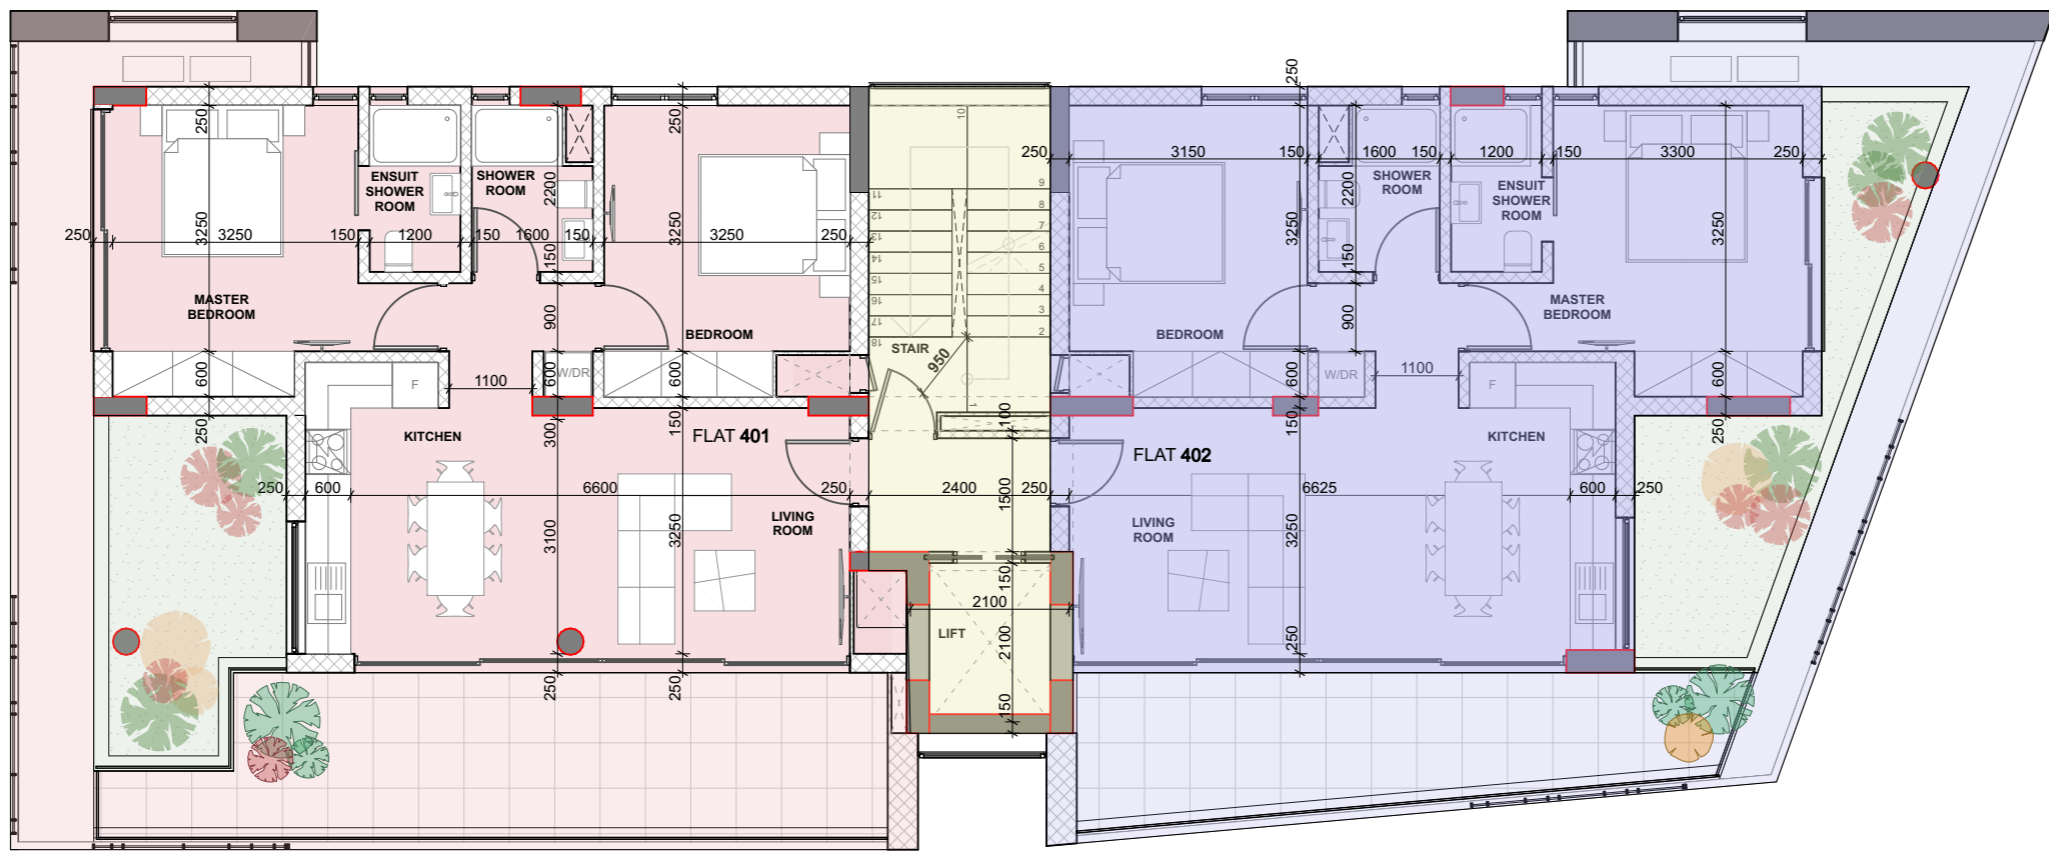

notes

**D\_KAIMAKLIOTIS™**  
 architects+designers


By	Date	Description	Rev.

status **ISSUED FOR TENDER** drawn by ZA/CCK/KP checked by DK  
 scale **1:100 @ A3** date November 2021

**RIBA STAGE: 3**

drawing title  
**FOURTH FLOOR**

drawing no. **1229 AR B- 08** revision

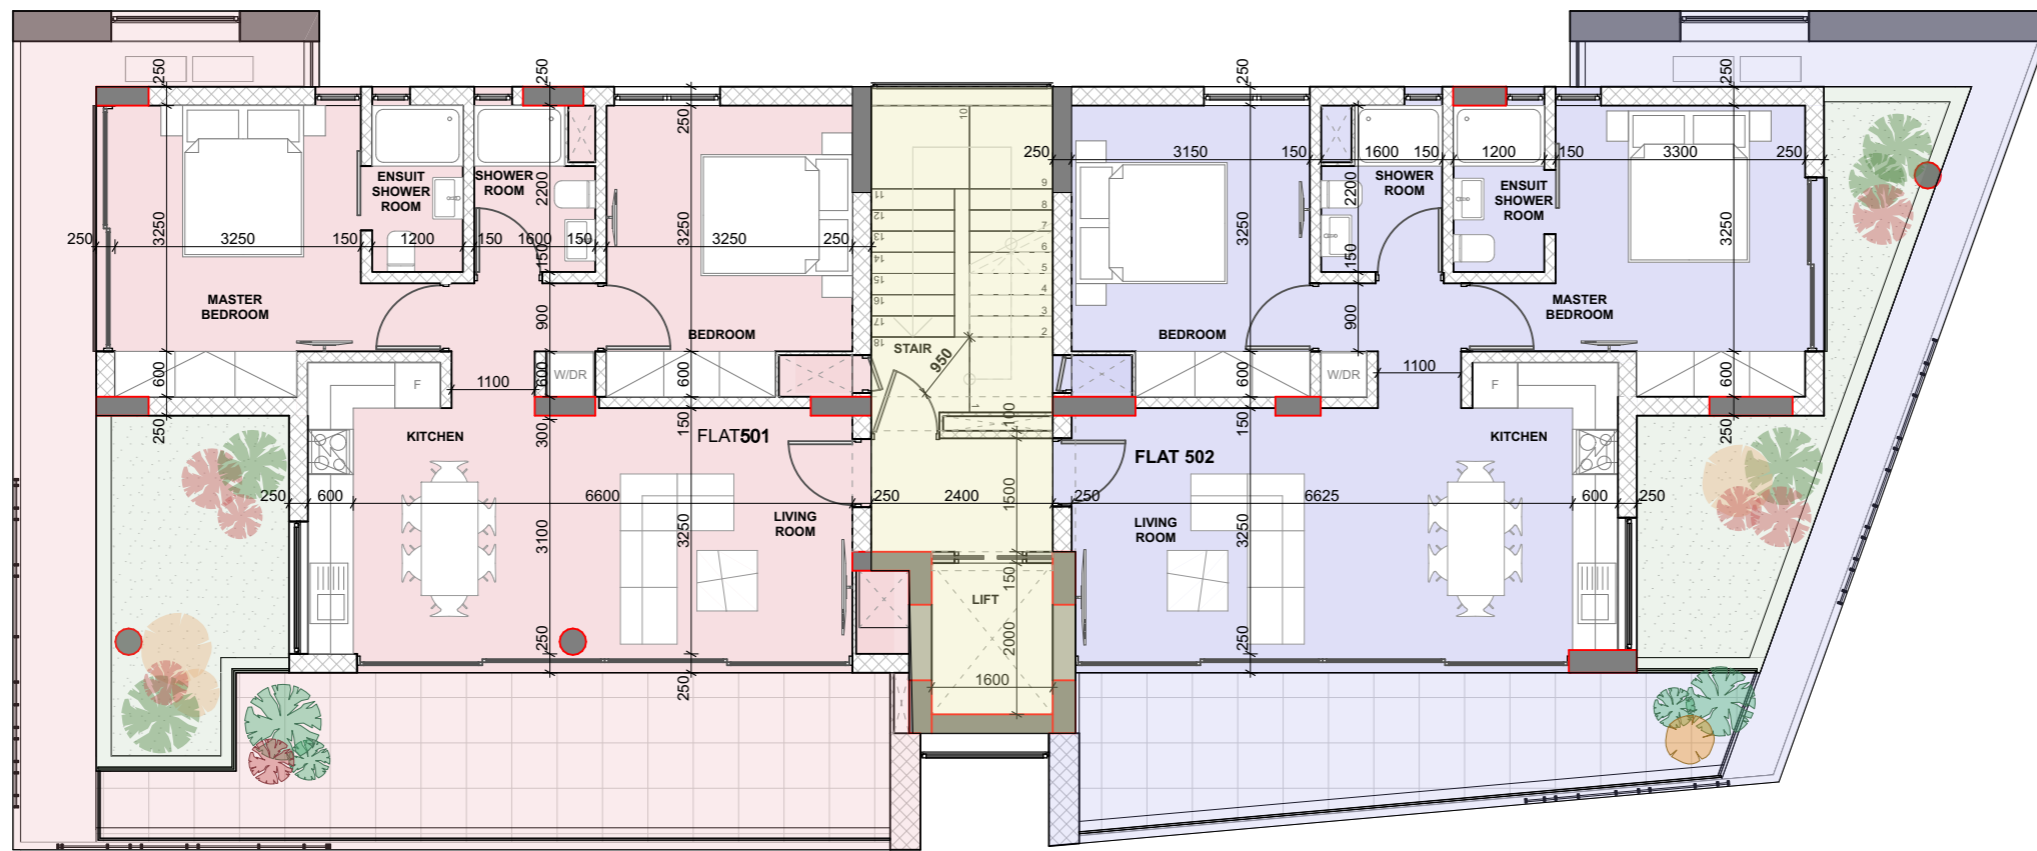

project  
**1229 OPERA TOWER**

www.dkaimakliotis.com

OFFICE 3 | DRAMAS 12 | ARADIPPOU |  
 LARNACA | 7102  
 T: +357 24 251 380 F: +357 24 251 381  
 E: dk@dkaimakliotis.com  
 info@dkaimakliotis.com

notes

**D\_KAIMAKLIOTIS™**  
 architects+designers


By	Date	Description	Rev.

status **ISSUED FOR TENDER** drawn by ZA/CK/KP checked by DK  
 scale **1:100 @ A3** date November 2021

**RIBA STAGE: 3**

drawing title  
**FIFTH FLOOR**

drawing no. **1229 AR B- 09** revision

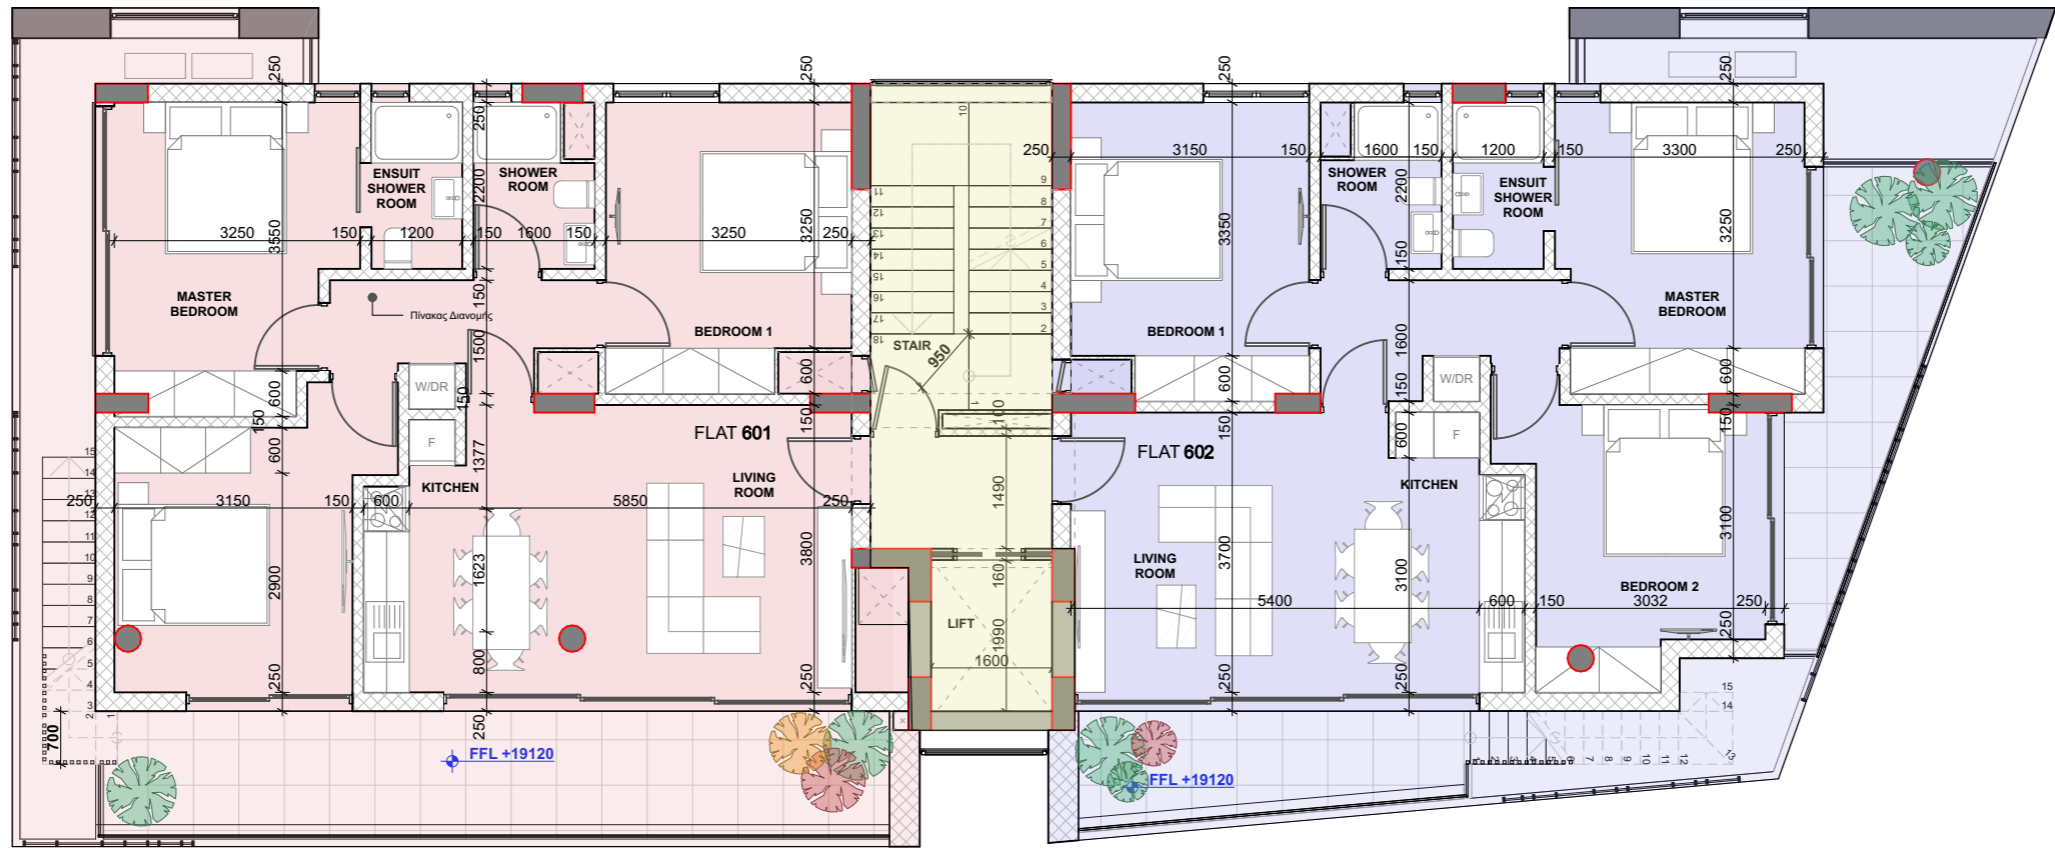

By	Date	Description	Rev.

status  
**ISSUED FOR TENDER**

drawn by  
 ZA/CK/KP

checked by  
 DK

scale  
**1:100 @ A3**

date  
 November 2021


**RIBA STAGE: 3**

drawing title  
**SIXTH FLOOR**

drawing no.  
**1229 AR B- 10**

revision



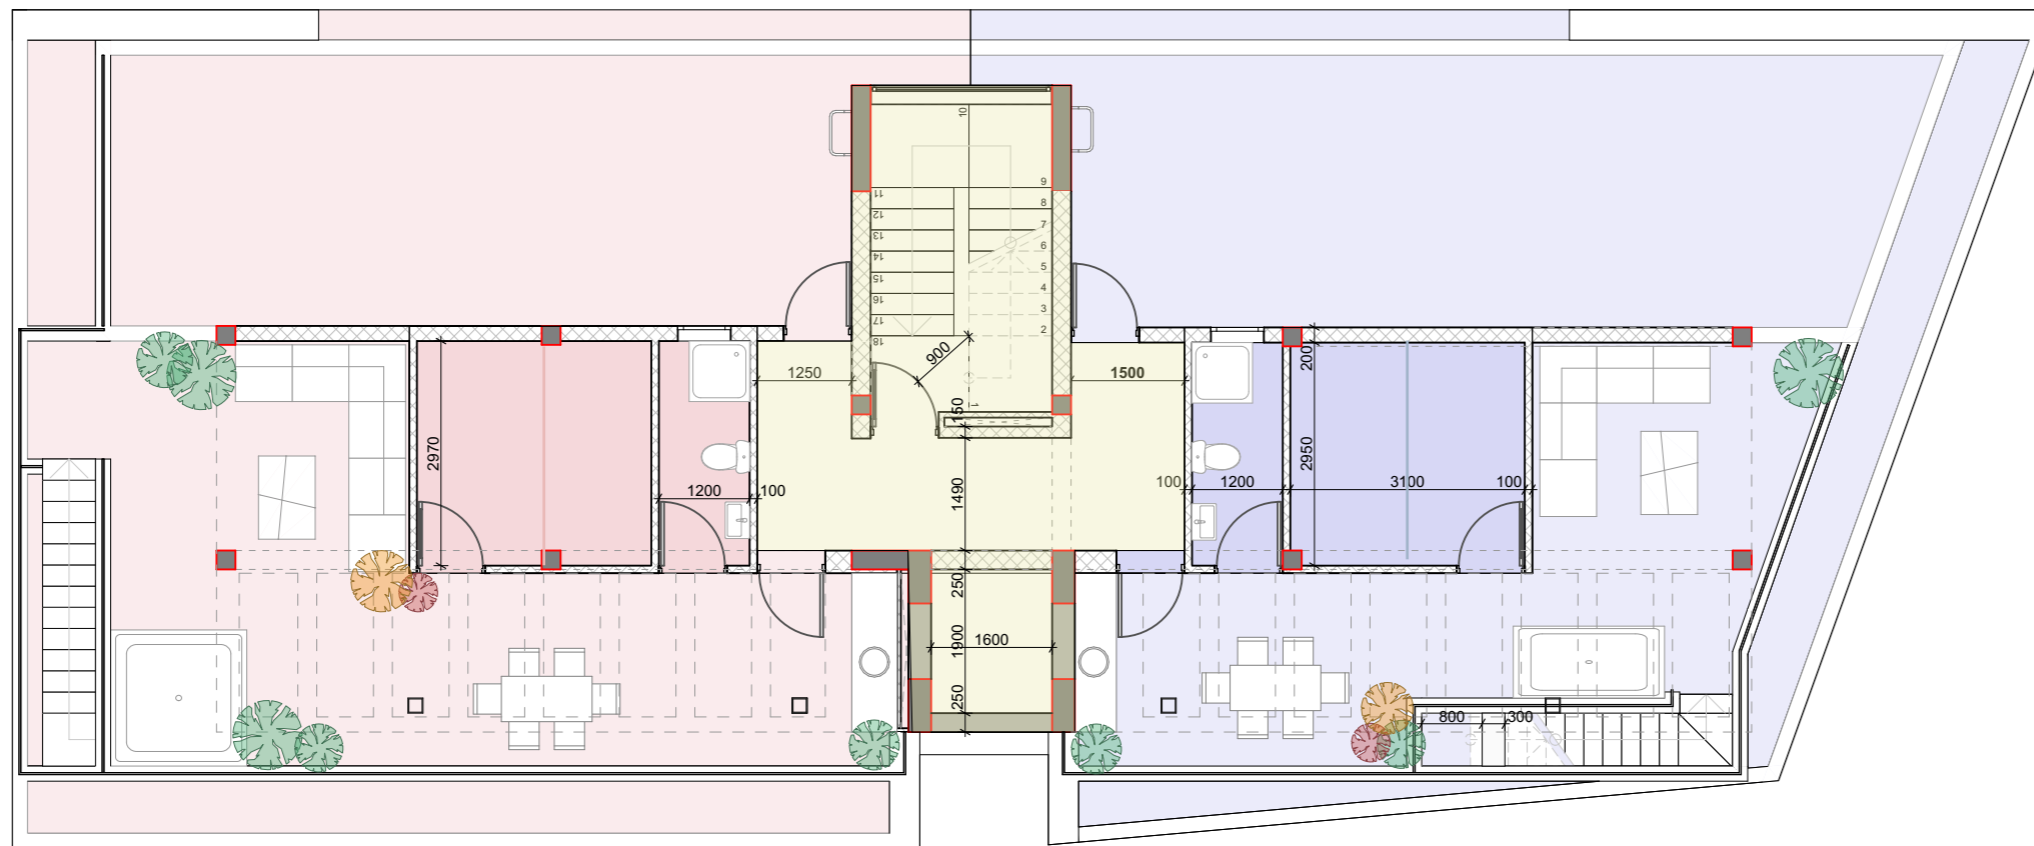

project  
**1229 OPERA TOWER**

[www.dkaimakliotis.com](http://www.dkaimakliotis.com)

OFFICE 3 | DRAMAS 12 | ARADIPPOU |  
 LARNACA | 7102

T: +357 24 251 380 F: +357 24 251 381

E: [dk@dkaimakliotis.com](mailto:dk@dkaimakliotis.com)  
[info@dkaimakliotis.com](mailto:info@dkaimakliotis.com)

notes

**D\_KAIMAKLIOTIS™**  
 architects+designers

By	Date	Description	Rev.

status  
**ISSUED FOR TENDER**

drawn by  
 ZA/CK/KP

checked by  
 DK

scale  
**1:100 @ A3**

date  
 November 2021

**RIBA STAGE: 3**

drawing title  
**ROOF GARDEN**

drawing no.  
**1229 AR B- 11**

revision